



SEE CHART FOR SIZE AVAILABILITY

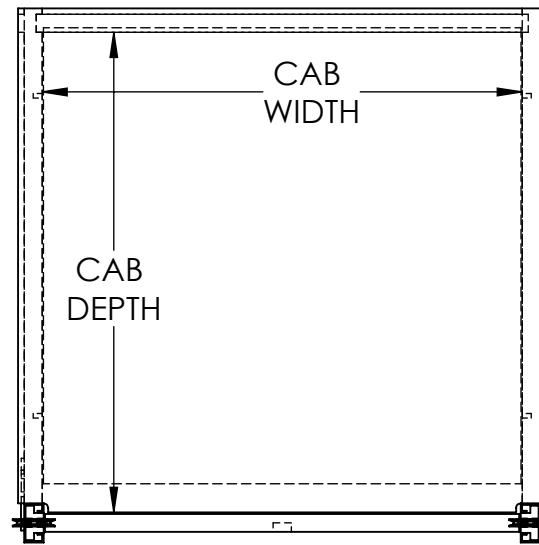

CAB MATERIAL OPTIONS	FINISH
WHITE LAMINATE	FLAT
BIRCH/MAPLE VENEER	UNFINISHED OR PREFINISHED
CHERRY VENEER	UNFINISHED OR PREFINISHED
MAHOGANY VENEER	UNFINISHED OR PREFINISHED
OAK VENEER	UNFINISHED OR PREFINISHED
FOOD GRADE HDPE	WHITE
STAINLESS STEEL	#4 BRUSHED
<i>NOTE: STAINLESS AVAILABLE IN STANDARD SIZES ONLY</i>	

5 ADJUSTABLE SHELF HEIGHTS STANDARD (SHELF NOT INCLUDED)

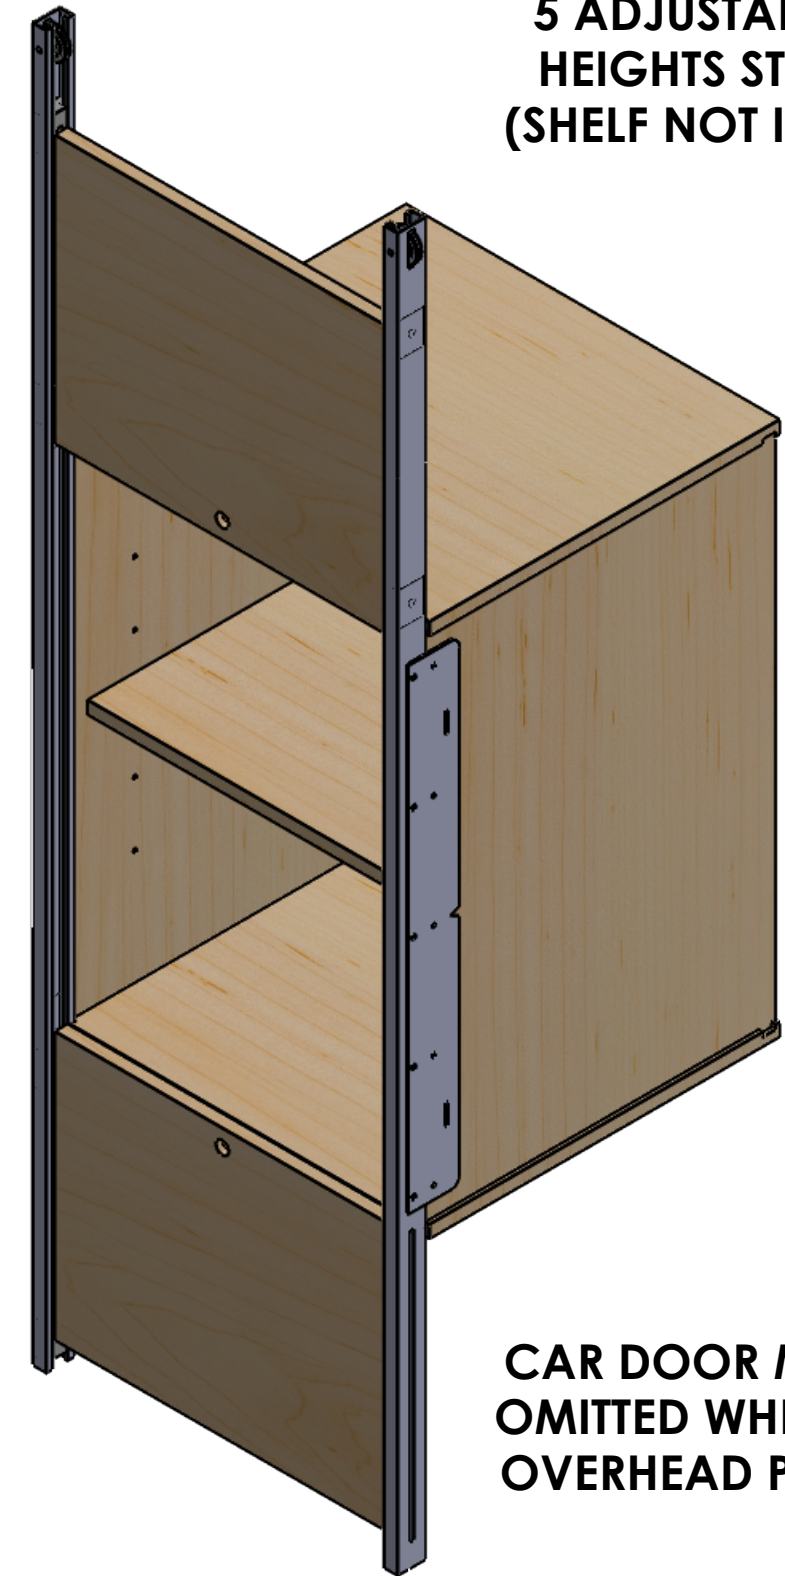

CAB DOOR MAY BE OMITTED WHEN LOW OVERHEAD PRESENT



DO NOT SCALE DRAWING	NAME	DATE	PROJECT NAME
	DRAWN		
APPROVAL STATUS:	PROPRIETARY AND CONFIDENTIAL		PROJECT LOCATION
APPROVED	THE INFORMATION CONTAINED IN THIS DRAWING IS THE SOLE PROPERTY OF AMERIGLIDE. ANY REPRODUCTION IN PART OR AS A WHOLE WITHOUT THE WRITTEN PERMISSION OF PLI IS PROHIBITED.		COMMENTS: Generic
APPROVED AS NOTED			
REVISE AND RESUBMIT			
SIGNATURE	SIZE	DWG. NO.	REV.
	A		
	SCALE 1:16		SHEET 3 OF 4

ACCESS HATCH IF TOP MOUNT MOTOR

OVERHEAD
96" MINIMUM TYP

TOP
LANDING

LOADING
HEIGHT B
0" MIN
36" MAX

TOTAL TRAVEL =
DISTANCE FROM
BOTTOM LOADING
SILL TO TOP
LOADING SILL

Total
Hoistway
Height

UP TO 4 LANDINGS

FLOOR TO FLOOR
DISTANCE

BOTTOM
LANDING

LOADING
HEIGHT A
24" MIN

ACCESS HATCH

LOADING HEIGHTS ARE FIELD ADJUSTABLE



DO NOT SCALE DRAWING

APPROVAL STATUS:

- APPROVED
- APPROVED AS NOTED
- REVISE AND RESUBMIT

SIGNATURE

NAME	DATE
DRAWN KSB	2-11-19

PROPRIETARY AND CONFIDENTIAL

THE INFORMATION CONTAINED IN THIS DRAWING IS THE SOLE PROPERTY OF AMERIGLIDE. ANY REPRODUCTION IN PART OR AS A WHOLE WITHOUT THE WRITTEN PERMISSION OF PLI IS PROHIBITED.

PROJECT NAME

PROJECT LOCATION

COMMENTS:

Generic

SIZE DWG. NO.

A

REV.

SCALE 1:16

SHEET 4 OF 4